
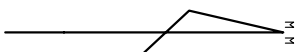
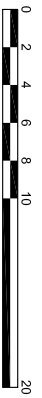



←← CABBAGE TREE CREEK

COUNCIL SEWER LINE PLOTTED FROM COUNCIL RECORDS

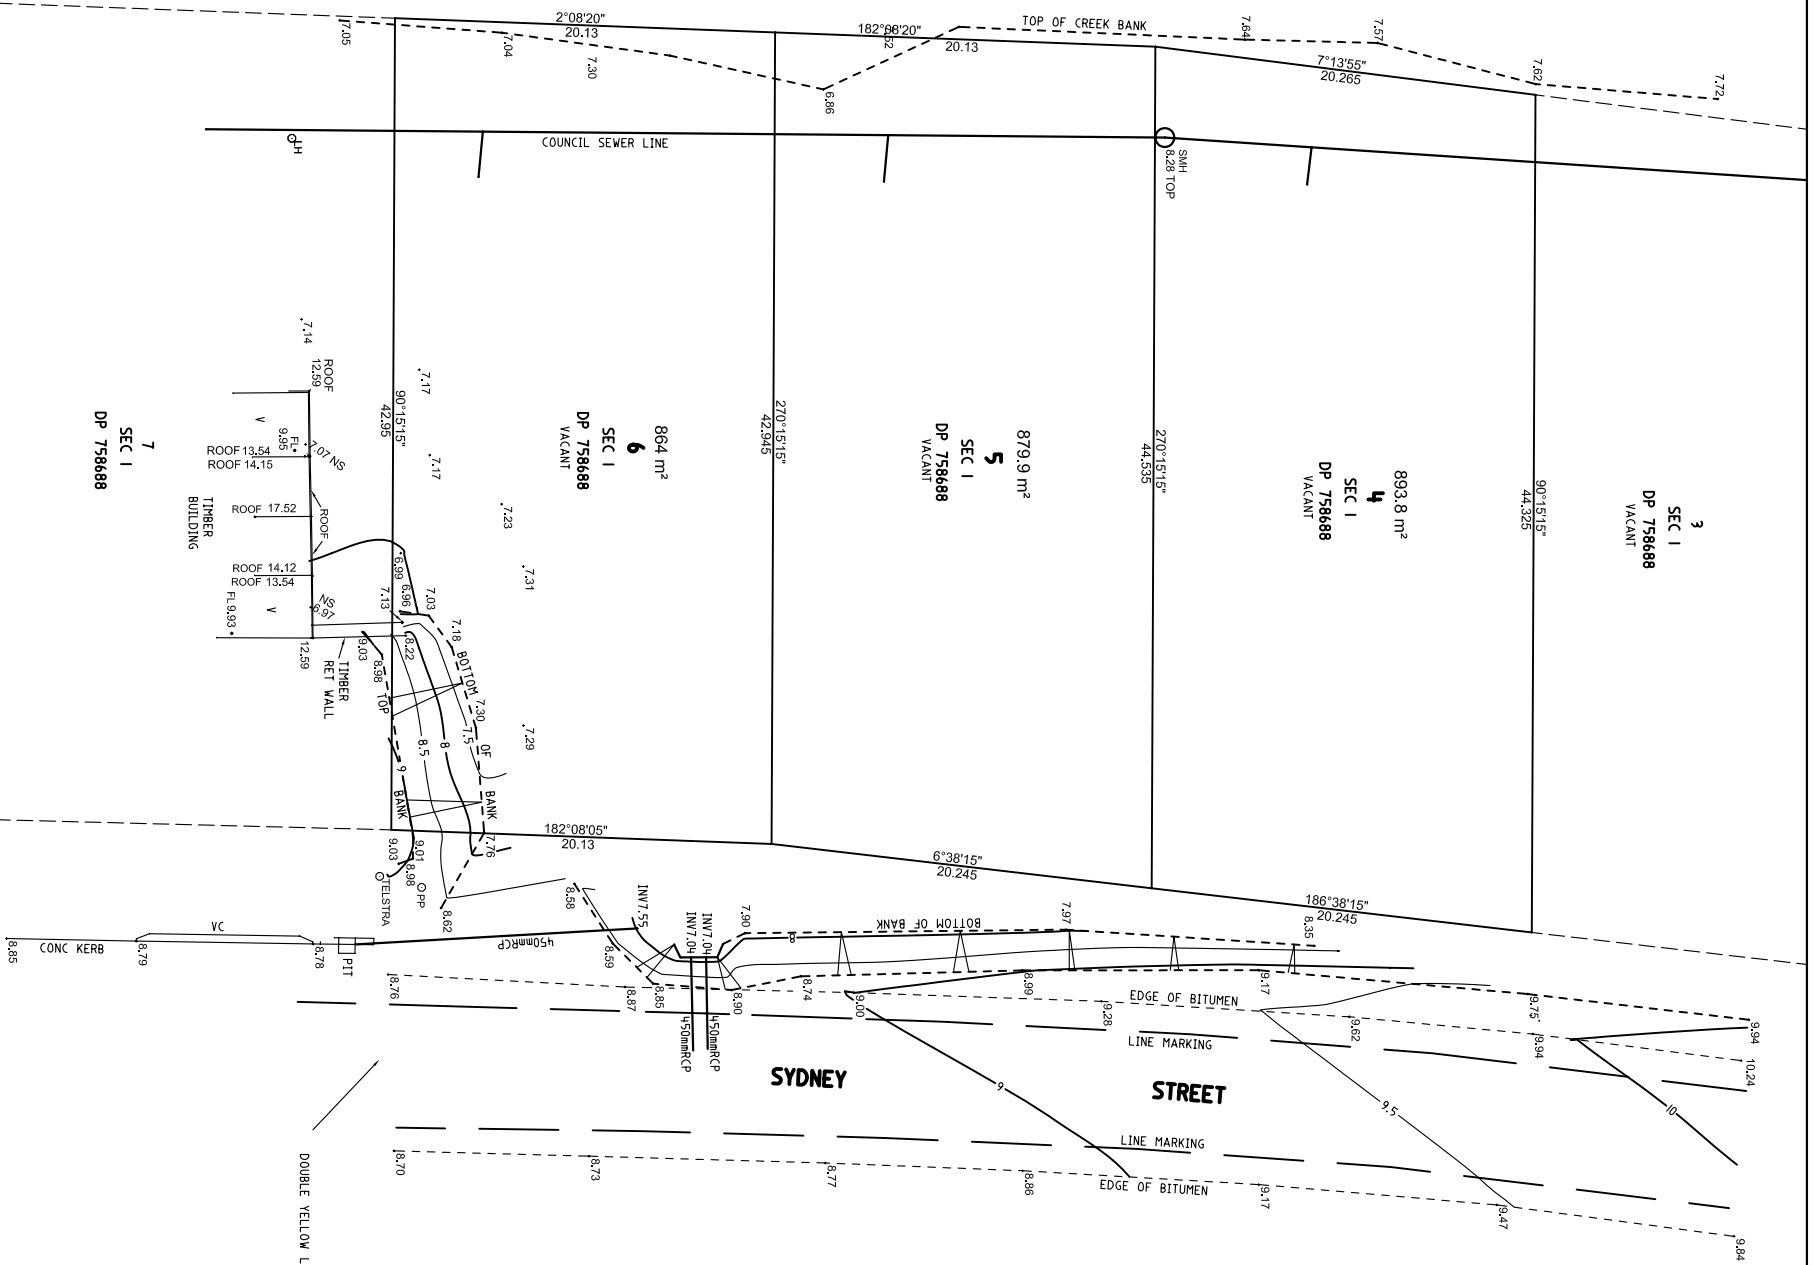

DOUBLE YELLOW LINES AND CENTRELINE NOT LOCATED

© CBH 2005
 COPYRIGHT OF THIS PLAN BELONGS TO CONWAY BURROWS & HANCOCK
 REPRODUCTION OF THE PLAN IN FULL OR PART IS NOT PERMITTED
 WITHOUT WRITTEN PERMISSION



Conway Burrows + Hancock
 Consulting Surveyors
 Civil Engineering Consultants

126 BEACH ROAD
 BATEMANS BAY NSW 2536
 02 4472 5385

COURTHOUSE ARCADE
 VULCAN STREET
 MORUYA NSW 2537
 02 4474 2663

CONTOUR & DETAIL PLAN

LOTS 4, 5 & 6 SECTION 1 DP 758688 – SYDNEY STREET MOGO	SCALE: 1:200(A1)
DATUM: AHD	DATE: 25-07-2013
REF: I3420	DISK: A55
	SHEET 1 OF 1 SHEETS